
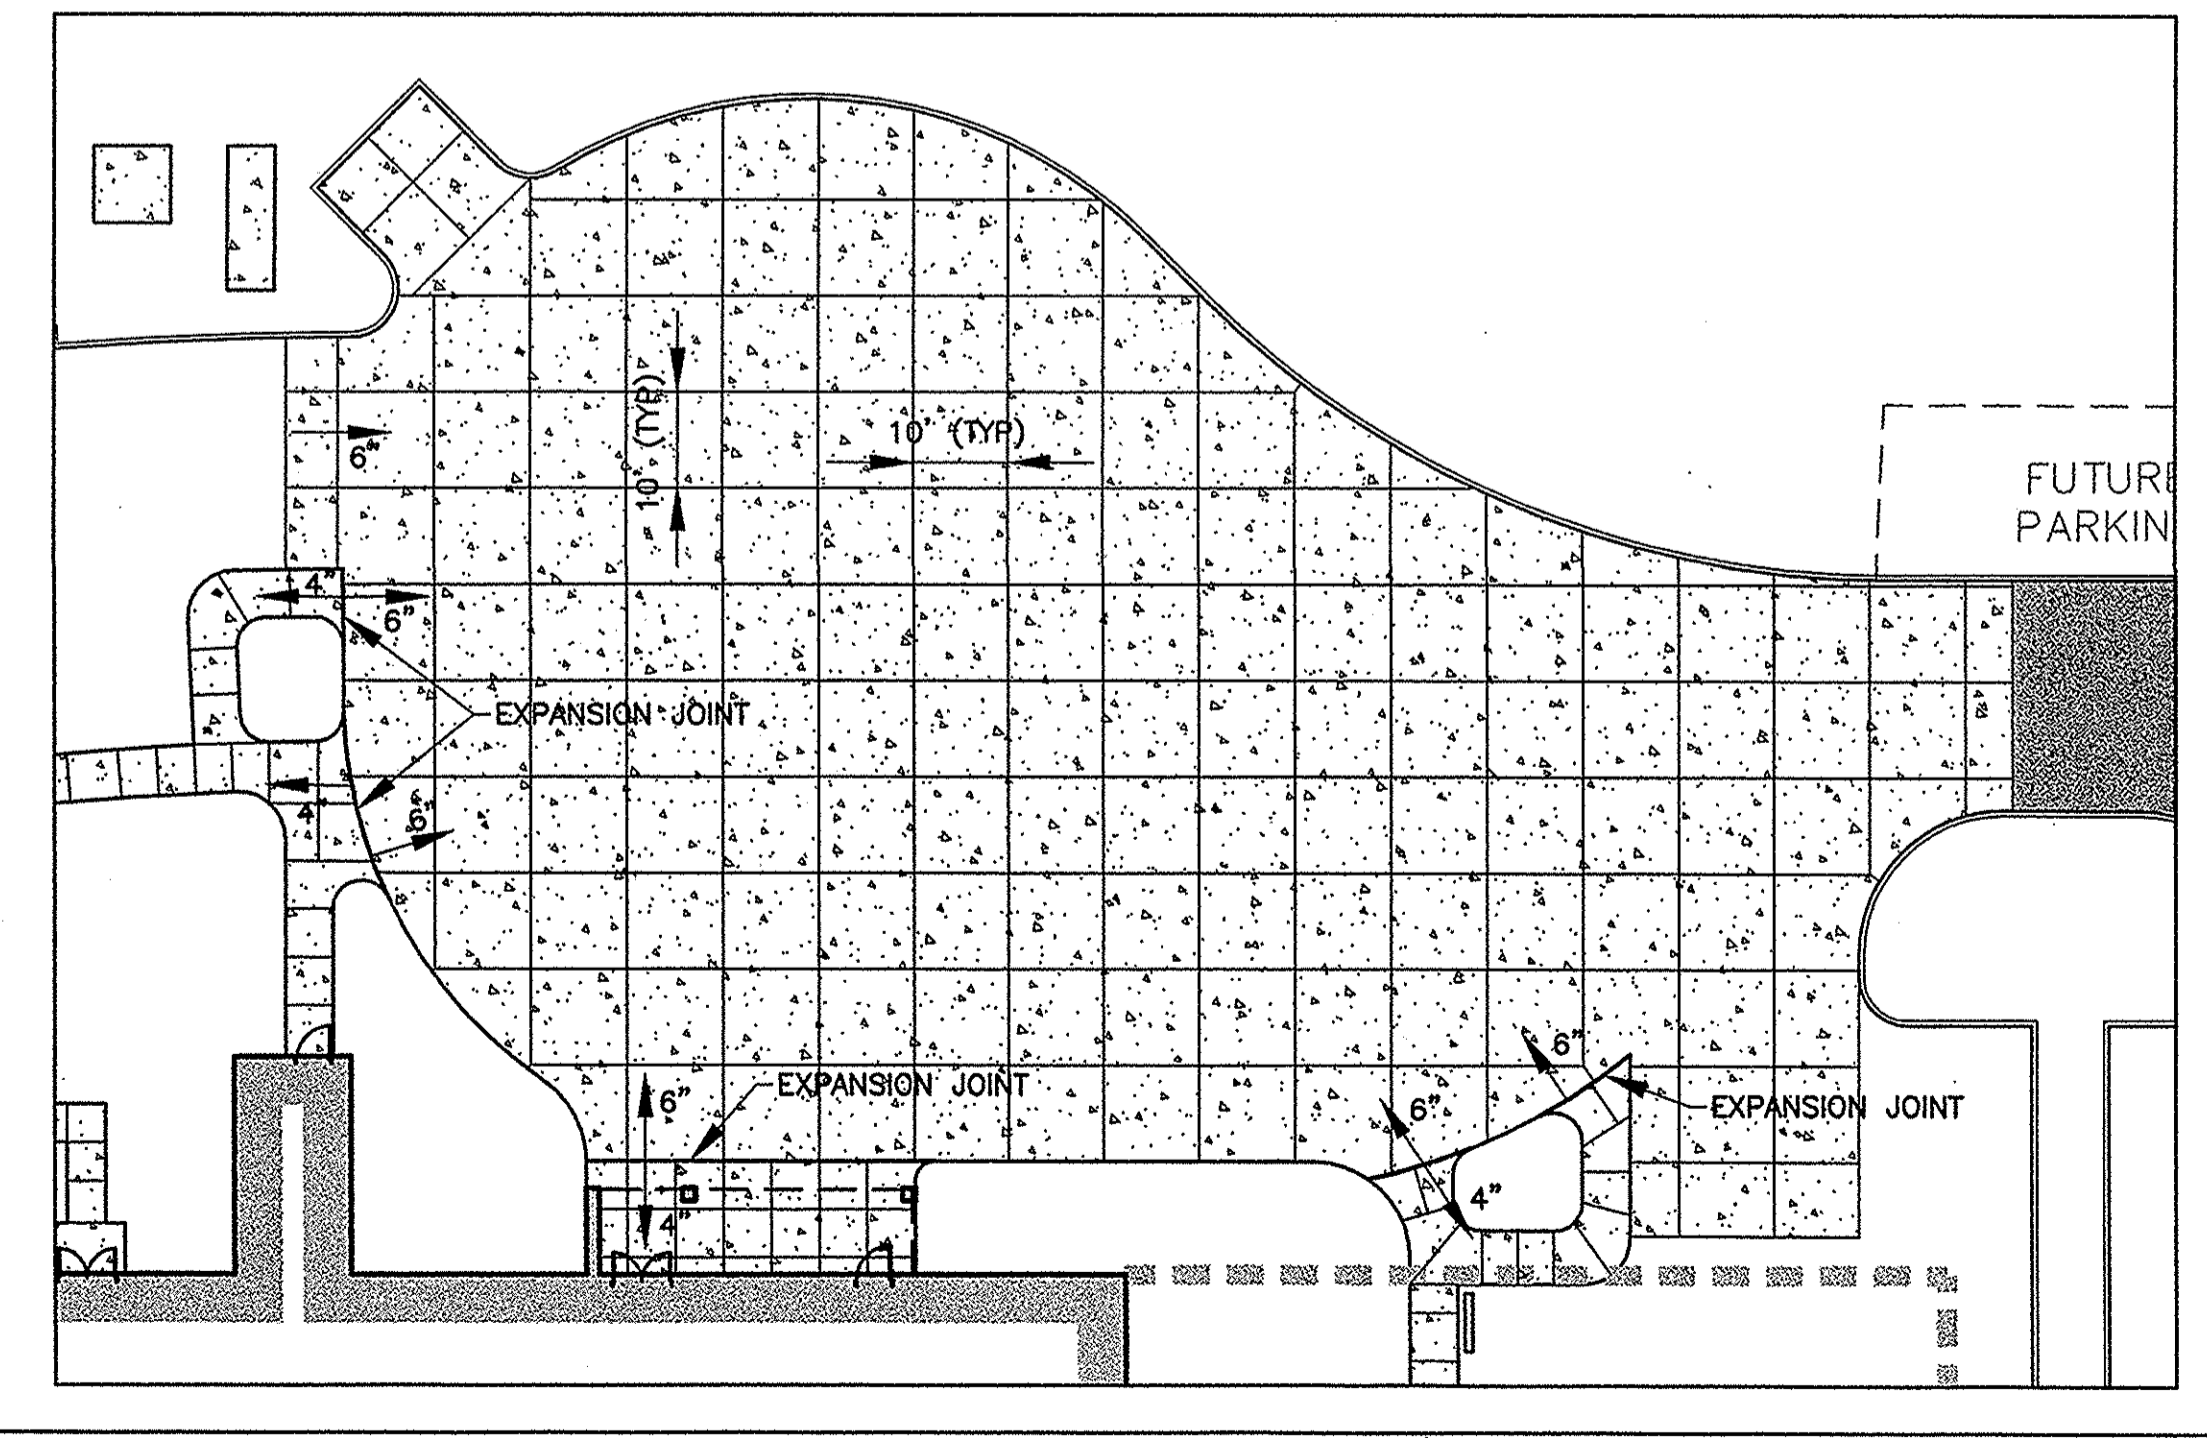
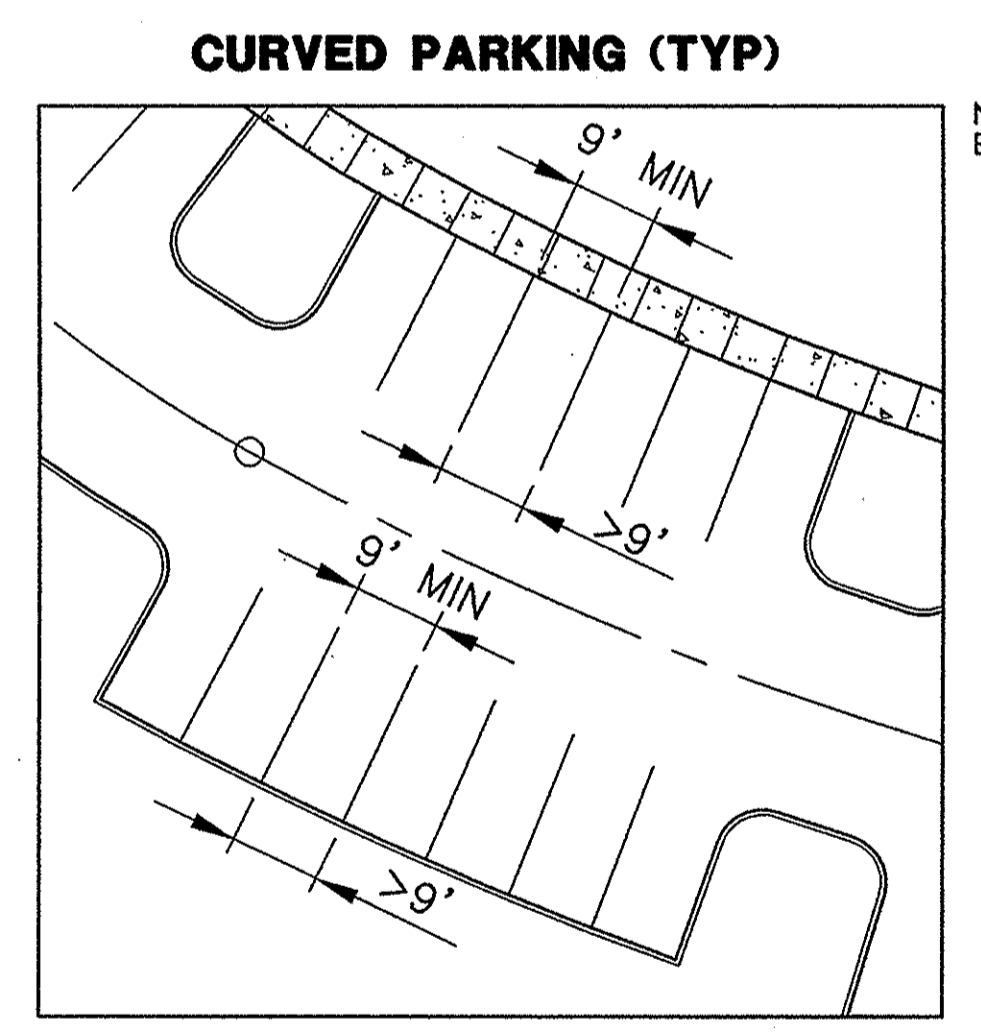


- ### GENERAL NOTES
1. THE CONTRACTOR IS SPECIFICALLY CAUTIONED THAT THE LOCATION AND/OR ELEVATION OF EXISTING UTILITIES AS SHOWN ON THESE PLANS IS BASED ON RECORDS AND WHERE POSSIBLE MEASUREMENTS TAKEN IN THE FIELD. THIS INFORMATION IS NOT TO BE RELIED UPON AS BEING EXACT OR COMPLETE. THE CONTRACTOR MUST FIELD VERIFY THE LOCATION OF ALL UTILITIES.
 2. SITE ADDRESS: 25115 LEE HIGHWAY WASHINGTON COUNTY, VIRGINIA
 3. OWNER: JOHNSTON MEMORIAL HOSPITAL, INC 351 COURT STREET ASHINGTON, VIRGINIA 24210 CONTACTS: SEAN McMURRAY, CEO AND STEVE GIVENS, COO PHONE: 276-676-7201
 4. SURVEY BY: HOLBROOK SURVEYORS 115 SOLAR STREET BRISTOL, VIRGINIA 24203 PHONE: 276-669-6668
 5. PROPERTY IS LOCATED IN WASHINGTON COUNTY AND IS ZONED R-2 AND A-2.
 6. LOT ACREAGE = 41.31 ACRES.

- ### LAYOUT NOTES
1. ALL DIMENSIONS TO CURB LINE REFERENCE FACE OF CURB - SEE DETAIL.
 2. SEE ARCHITECTURAL DRAWINGS FOR BUILDING DIMENSIONS.
 3. SEE UTILITY PLAN FOR NEW AND EXISTING UTILITY LINE LOCATIONS. SEE GRADING AND DRAINAGE PLAN FOR NEW AND EXISTING STORM DRAIN LOCATIONS.
 4. TOTAL PARKING SPACES PROVIDED = 148 (DISABLED SPACES INCLUDED = 14)

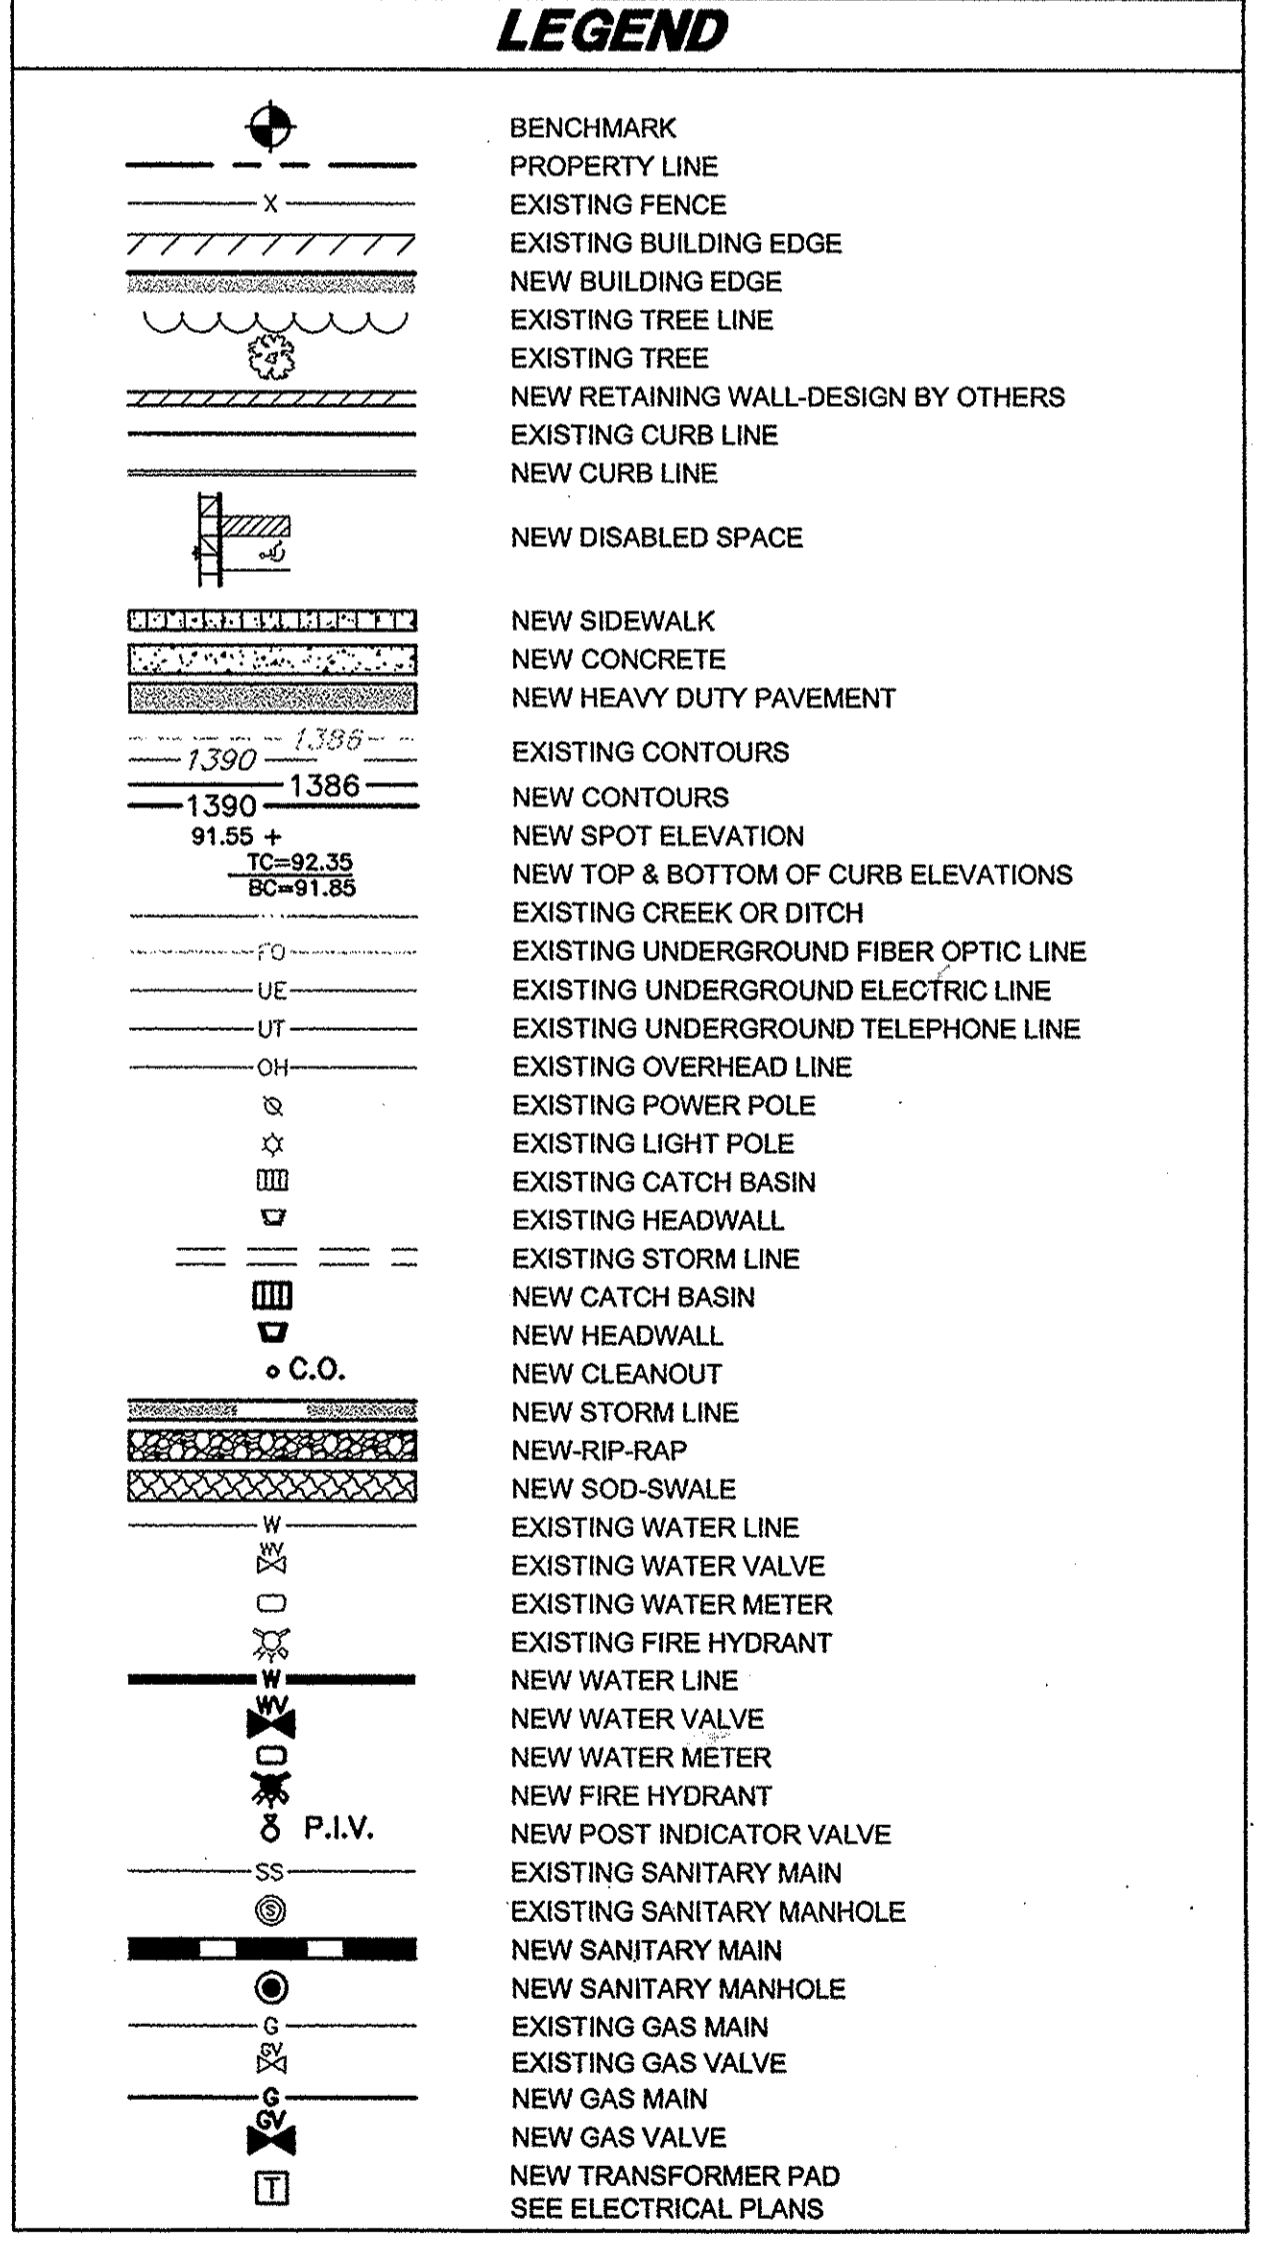

	 310 SIMMONS RD., SUITE K - KNOXVILLE, TENNESSEE 37922 - PH: 865-671-2281	<table border="1"> <tr><td>Project Manager</td><td>CDB</td></tr> <tr><td>Drawn by</td><td>MAB</td></tr> <tr><td>Reviewed by</td><td>MAB</td></tr> <tr><td>Issue Date</td><td>11 April 2006</td></tr> </table>	Project Manager	CDB	Drawn by	MAB	Reviewed by	MAB	Issue Date	11 April 2006	 established 1915 623 Lindsay Place Knoxville Tennessee 37919 865.934.1916 F: 865.546.0242	<h2>JMH COMPREHENSIVE CANCER CENTER</h2> <p>WASHINGTON COUNTY, VIRGINIA</p>	<h2>SP101.0</h2> <p>SITE LAYOUT PLAN</p>
Project Manager	CDB												
Drawn by	MAB												
Reviewed by	MAB												
Issue Date	11 April 2006												