


WATTS BAR LAKE

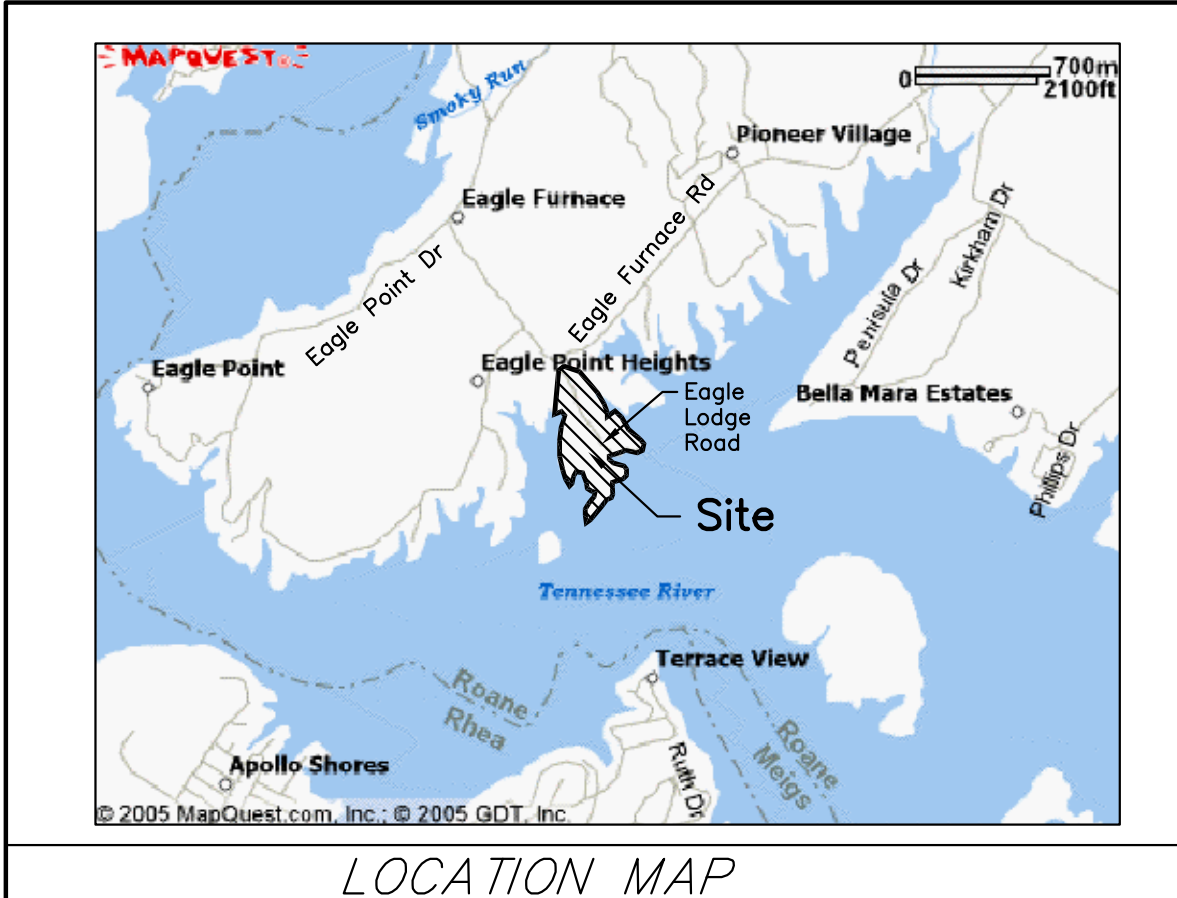

LOCATION MAP

JOAN V. KIRKHAM, ET AL
DB. 021, PG. 783
PARCEL 19.02

JOAN V. KIRKHAM, ET AL
PARCEL 19

WAYNE & ELIZABETH MCNEW
DB. F16, PG. 307
PARCEL 24

W.E. 737.48

W.E. 737.48


W.E. 737.48

W.E. 737.48

W.E. 737.48

GENERAL NOTES

1. THE CONTRACTOR IS SPECIFICALLY CAUTIONED THAT THE LOCATION AND/OR ELEVATION OF EXISTING UTILITIES AS SHOWN ON THESE PLANS IS BASED ON RECORDS AND WHERE POSSIBLE MEASUREMENTS TAKEN IN THE FIELD. THIS INFORMATION IS NOT TO BE RELIED UPON AS BEING EXACT OR COMPLETE. THE CONTRACTOR MUST CALL TENNESSEE ONE CALL AND ANY UTILITY THAT DOES NOT SUBSCRIBE TO ONE CALL AT LEAST 72 HOURS BEFORE ANY EXCAVATION, TO REQUEST EXACT FIELD LOCATION OF THE UTILITIES. IT SHALL BE THE RESPONSIBILITY OF THE CONTRACTOR TO RELOCATE ALL EXISTING UTILITIES WHICH CONFLICT WITH THE PROPOSED IMPROVEMENTS SHOWN ON THE PLANS.
2. OWNER: BRIGADOON, LLC
CONTACT: DARBY CAMPBELL
PHONE: 865-588-0311
3. THE PROPERTY IS LOCATED IN THE ROANE COUNTY.

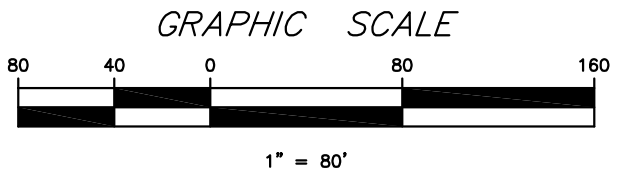

PROJECT:

BRIGADOON RESORT

ROANE COUNTY, TENNESSEE

LAND DEVELOPMENT SOLUTIONS



310 SIMMONS RD., SUITE K • KNOXVILLE, TENNESSEE 37922
PH. 865-671-2281

DRAWING DESCRIPTION:

MASTER PLAN

NO.	DATE	REVISION

DRAWN BY	
CHECKED	
APPROVED	
JOB NO. 205021	
1"=80'	5/12/05
SCALE	DATE

C-1
SHEET NO.