


- NOTES**
1. THE CONTRACTOR IS SPECIFICALLY CAUTIONED THAT THE LOCATION AND/OR ELEVATION OF EXISTING UTILITIES AS SHOWN ON THESE PLANS IS BASED ON RECORDS AND WHERE POSSIBLE MEASUREMENTS TAKEN IN THE FIELD. THIS INFORMATION IS NOT TO BE RELIED UPON AS BEING EXACT OR COMPLETE. THE CONTRACTOR MUST CALL TENNESSEE ONE CALL AND ANY UTILITY THAT DOES NOT SUBSCRIBE TO ONE CALL AT LEAST 72 HOURS BEFORE ANY EXCAVATION, TO REQUEST EXACT FIELD LOCATION OF THE UTILITIES. IT SHALL BE THE RESPONSIBILITY OF THE CONTRACTOR TO RELOCATE ALL EXISTING UTILITIES WHICH CONFLICT WITH THE PROPOSED IMPROVEMENTS SHOWN ON THE PLANS.
 2. ALL DIMENSION REFERENCE FACE OF CURB.
 3. SURVEY BY STERLING ENGINEERING, INC. (PH: 423-984-3905).
 4. TOTAL AREA = 26.52 ACRES.
 5. PARKING SPACES REQUIRED: 375 (8 DISABLED)
PARKING SPACES PROVIDED: 411 (11 DISABLED)
TYPICAL PARKING SPACE DIMENSIONS = 9.5'x19.0'
ALL PARKING SPACE LINES SHALL BE 4" WHITE PAINTED.

CURVE TABLE

CURVE NO.	RADIUS	ARC LENGTH	CHORD LENGTH	CHORD BEARING
C1	40.00'	31.42'	30.61'	S69°30'00"W
C2	150.00'	45.81'	45.64'	N38°15'00"E
C3	150.00'	45.81'	45.64'	S38°15'00"W
C4	50.00'	39.27'	38.27'	S20°30'00"E

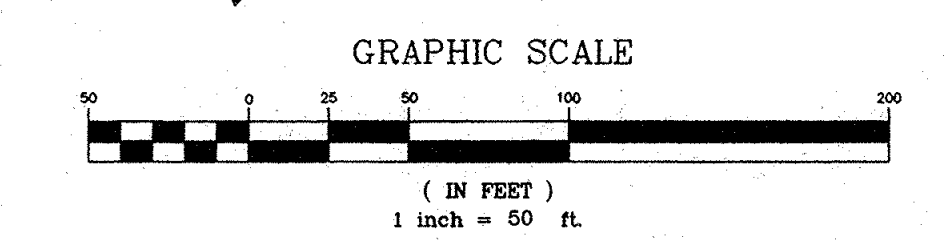

PROJECT:
**EAST MARYVILLE
 BAPTIST CHURCH**
 1150 BROWN SCHOOL ROAD
 MARYVILLE, TENNESSEE 37804



310 SIMMONS RD., SUITE K • KNOXVILLE, TENNESSEE 37922 • PH: 423-671-7281

DRAWING DESCRIPTION:
SITE LAYOUT PLAN

NO.	DATE	REVISION
1	10/9/98	REVISED PARKING PER LANDSCAPING ORDINANCE. ADDED LANDSCAPE DETAILS & TREE LINE STRIPS.

DRAWN BY _____
 CHECKED _____
 APPROVED _____

1"=50' SCALE 8/10/98 DATE
C-1 SHEET NO.

