


5' wide overflow channel with 4:1 side slopes. Channel shall be constructed with 0.5% slope. Depth of channel varies.

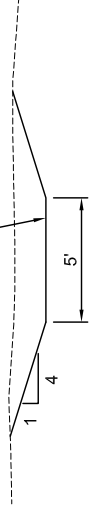

Overflow Channel Section



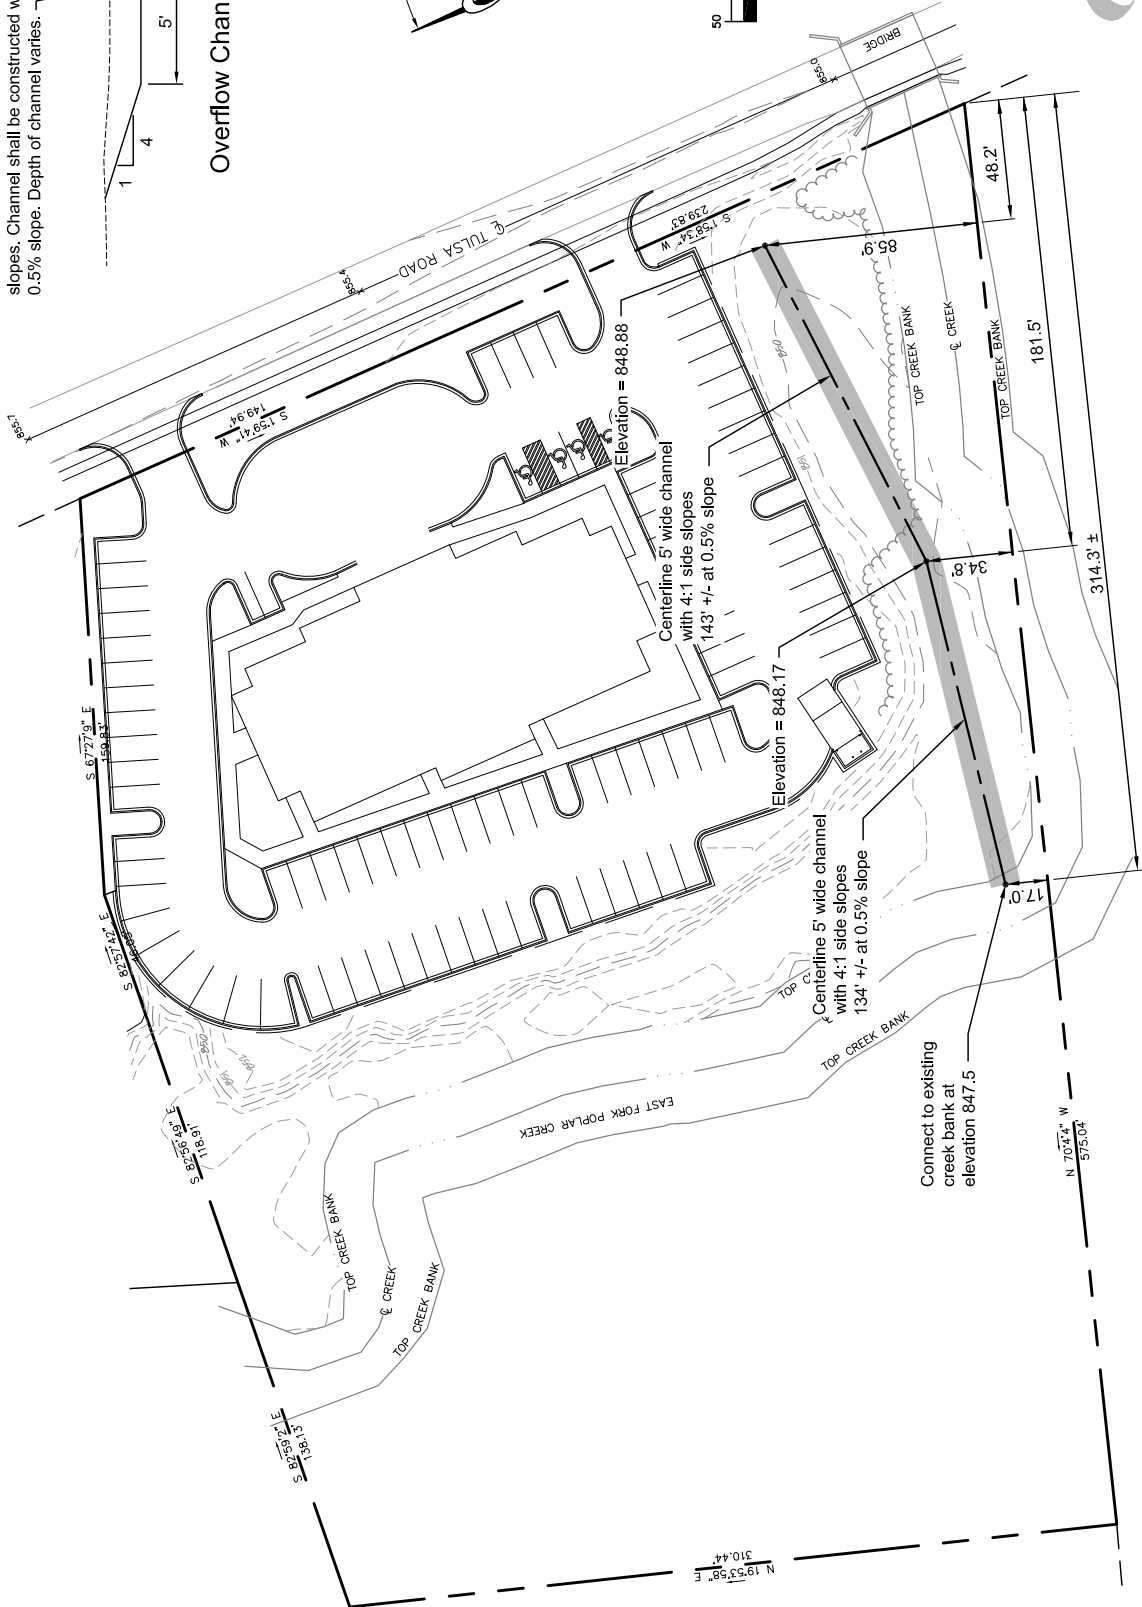


Figure 2

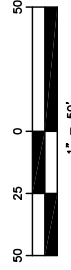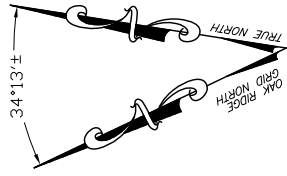

LAND DEVELOPMENT SOLUTIONS

310 SIMMONS RD., SUITE K-KNOXVILLE, TENNESSEE 37922
PH: 665-671-2281