
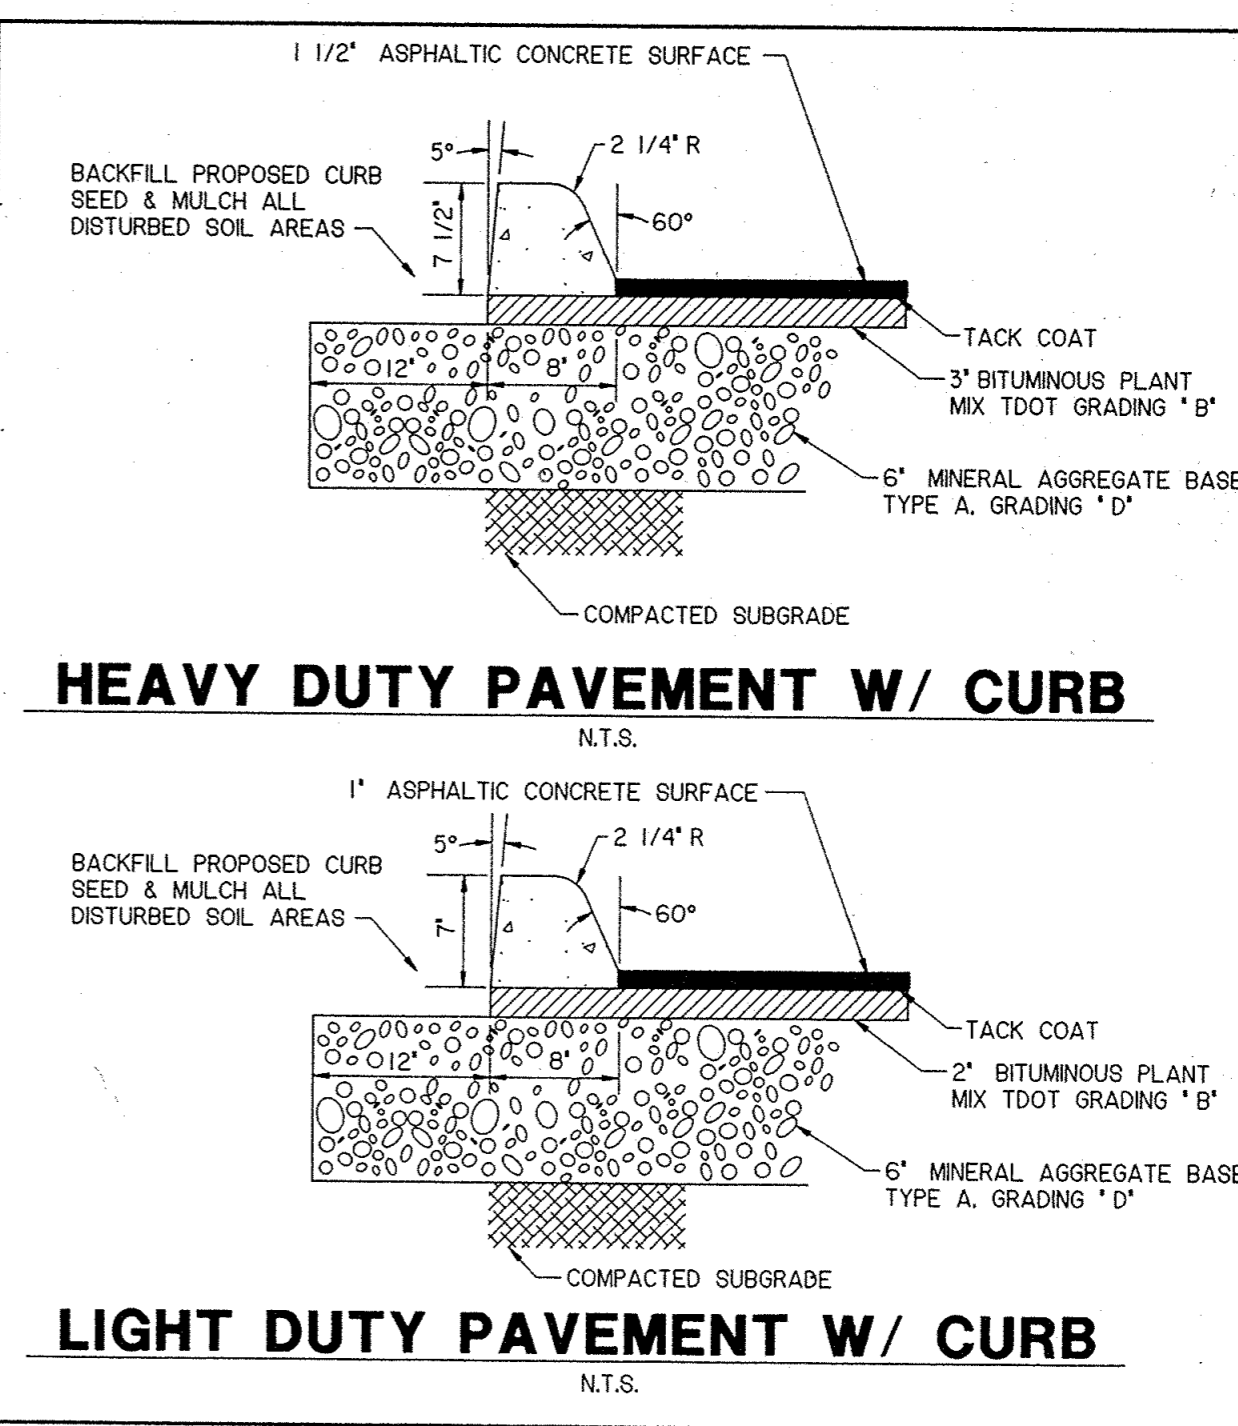
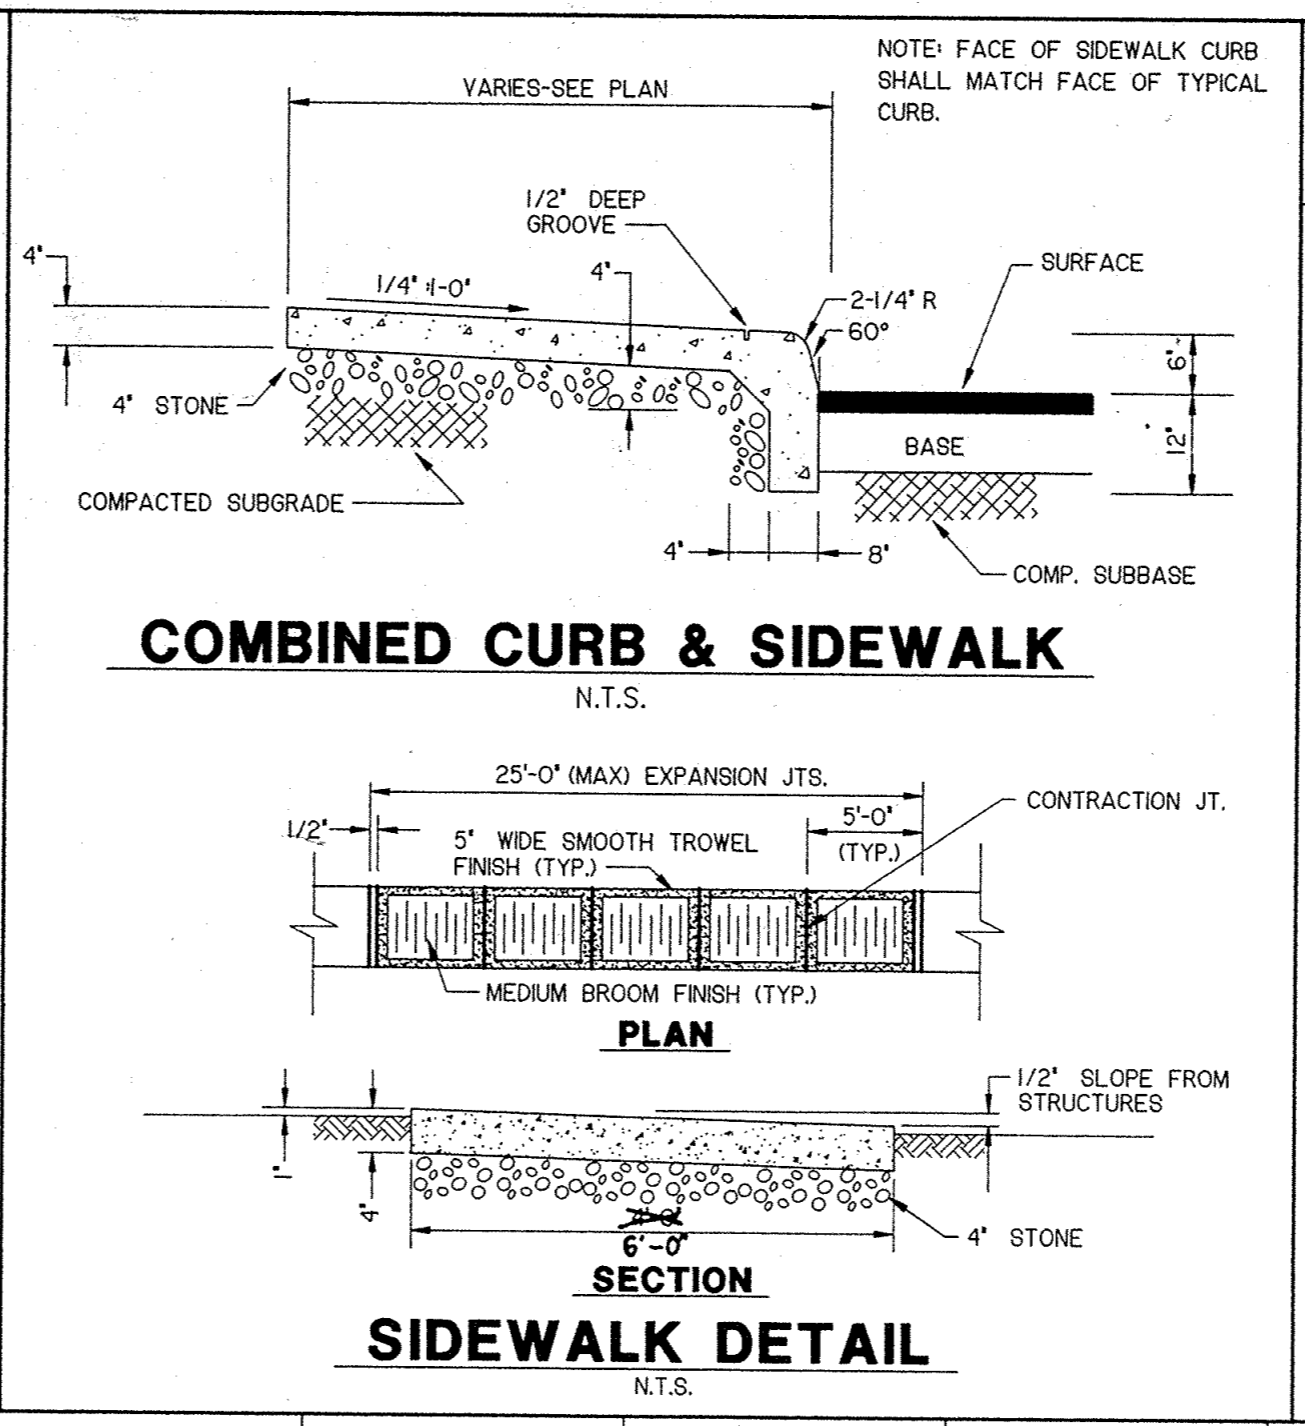
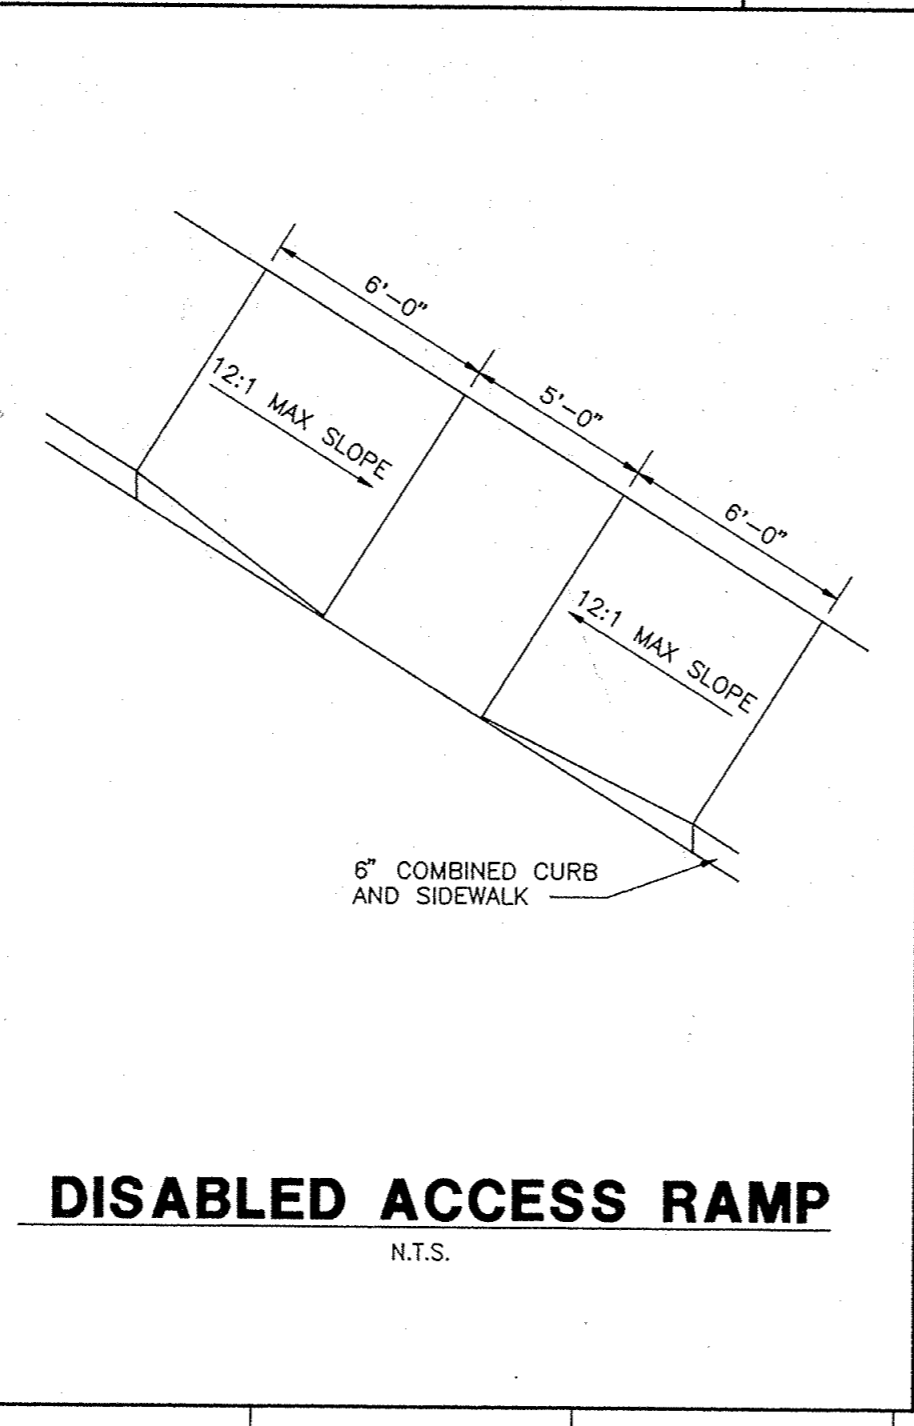
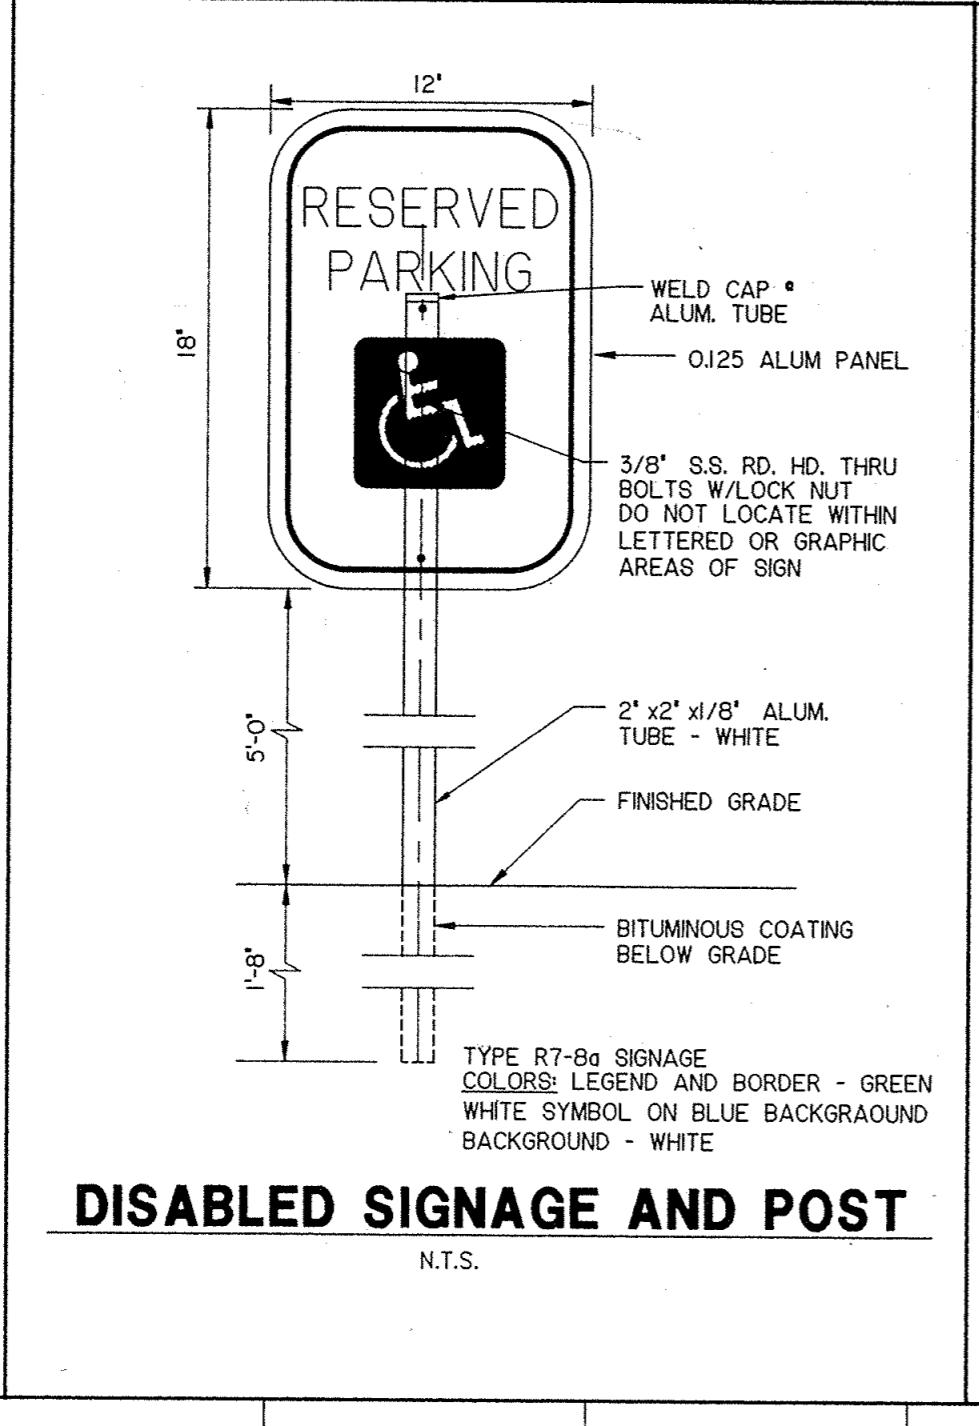


NOTES:

1. THIS GRADING PLAN IS PROVIDED FOR INFORMATION PURPOSES ONLY. THE GRADING AND RELATED DRAINAGE WORK WILL BE CONSTRUCTED UNDER A SEPARATE CONTRACT. THE GRADES SHOWN ON THIS PLAN ARE FINISH GRADES.
2. THE SITE WORK UNDER THIS CONTRACT SHALL INCLUDE THE PAVING, CONCRETE CURBS, SIDEWALKS AND PADS. ALL GRADING, DRAINAGE AND SEEDING WILL BE DONE UNDER A SEPARATE CONTRACT.

LEGEND

- NEW CONTOUR
- EXISTING CONTOUR
- PROPOSED CONTOUR (UNDER CONSTRUCTION) PROPERTY LINE
- HEAVY DUTY PAVEMENT AREA
- CONCRETE AREA

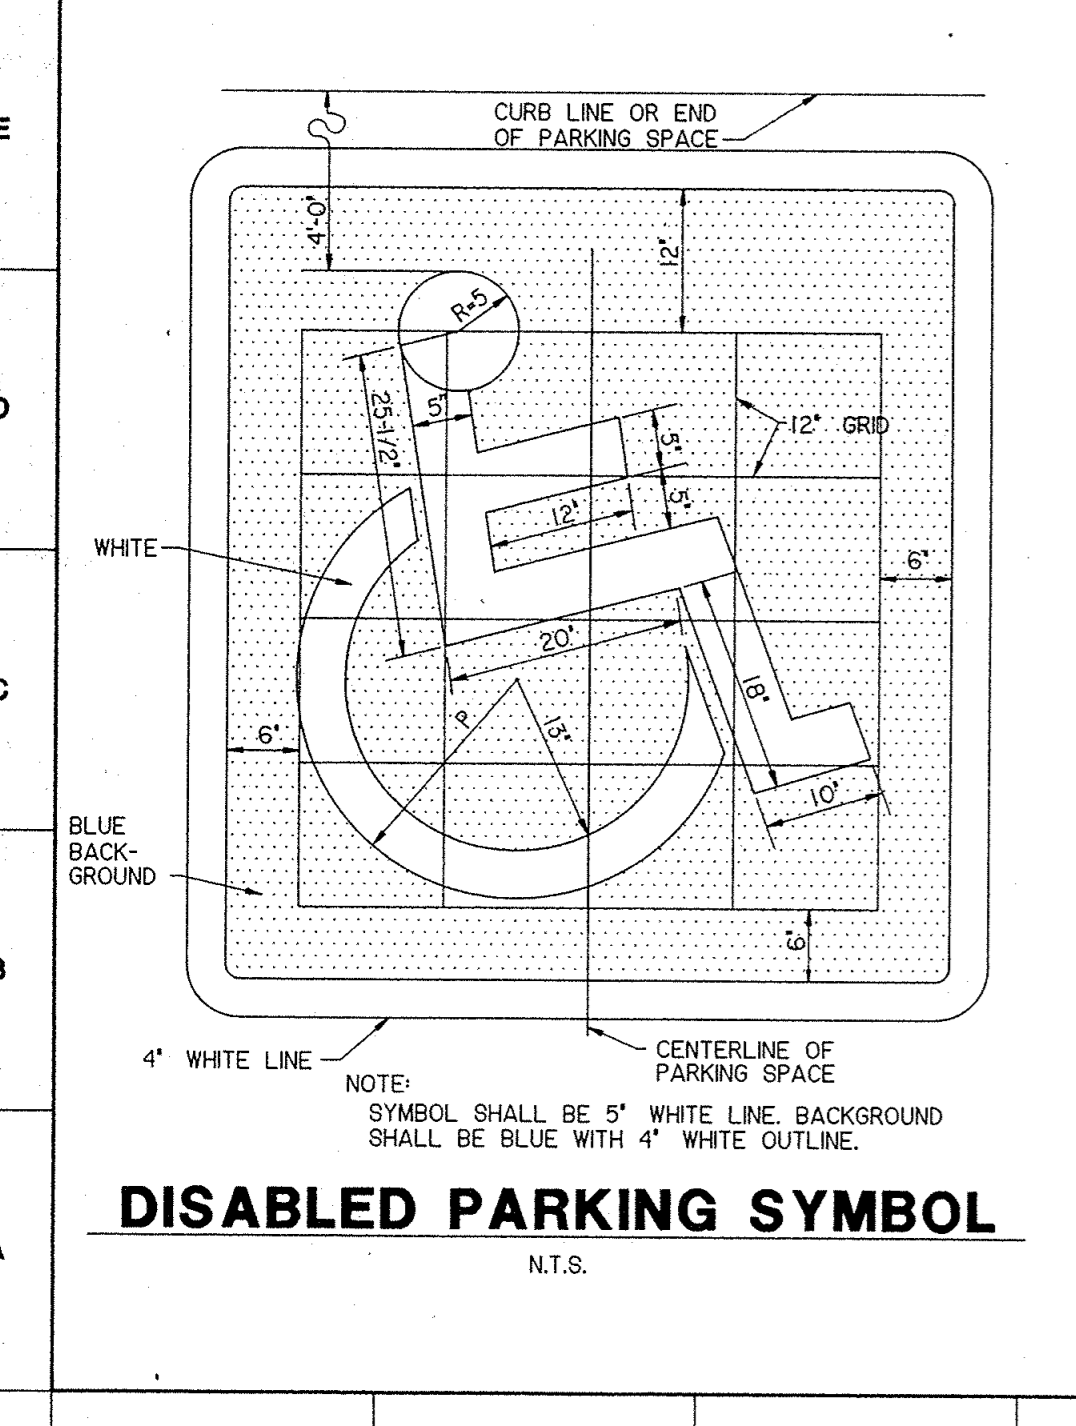

NO.	REVISIONS	DATE

BARBER & McMURRY INCORPORATED
ARCHITECTS - PLANNERS - CONSULTANTS ESTABLISHED 1915
62 LINDSAY PLACE ENNOVILLE TN 37039 423-546-7441 FAX 423-546-0402

LAND DEVELOPMENT SOLUTIONS
CIVIL ENGINEERING CONSULTANTS

RGE Engineering Co.
Newport / Cocke Co. Industrial Park

Site Layout & Details

FILED	RCP	PROJECT NO.	9605
DRAWN	WHBB	DATE	10 Apr 96
REVIEWED	EJB		
ISSUE DATE			

SP100